


ملاحظة : المالك يريد تكبير الحمام في الطابق الارضي + دمج غرف الضيوف .

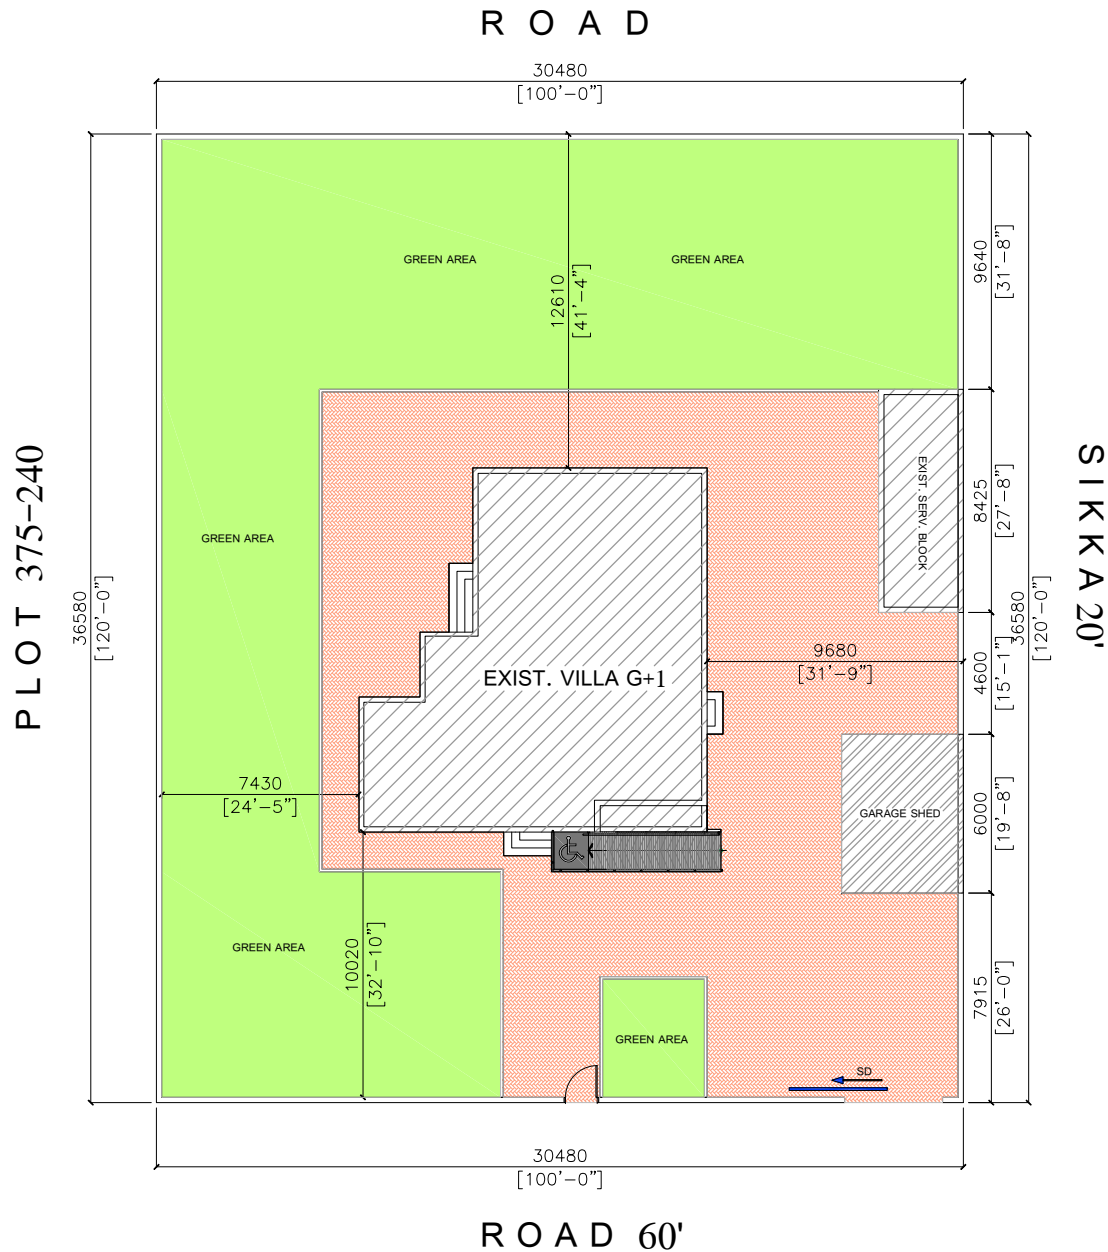

#	Date	Revision
---	------	----------

Owner :
KHALD SAYED HASHAIM ABDULLA ALHASIMI

Consultant :


Drawing Title:
EXISTING LAYOUT PLAN

Drawn by AMNA AL Checked by

Scale 1:200 Date 19-03-2017

Parcel ID 375-1748 Comm. ALBARSHA THIRD

Design Type G+1 St. No. A-01a

File No. 375-1748-1