

117239	ALEXIS CONSIGNADO	ARCHITECT
--------	-------------------	-----------

CLIENT NAME: _____



PLOT NO.: 2450798

LOCATION: MUHAISNAH 4TH, DUBAI

CONSULTANT:

EMARATI
ENGINEERING CONSULTANCY

إمارات
للاستشارات الهندسية

OFFICE 230B, MATLOOB BLDG., SHK. ZAYED ROAD, P.O.BOX 4549
TEL: 04 3434 883, FAX: 04 3434 884

PROJECT NAME:

MBRHE - 4 SHOPS

© 2006 The Authors


PROJECT NUMBER: PJT 150

DRAWING TITLE:

PERSPECTIVE

SHEET NO.	SCALE :
-----------	---------

10-04	DATE : 01/05/23
	DRAWNBY : Author
	CHECKED BY : Checker

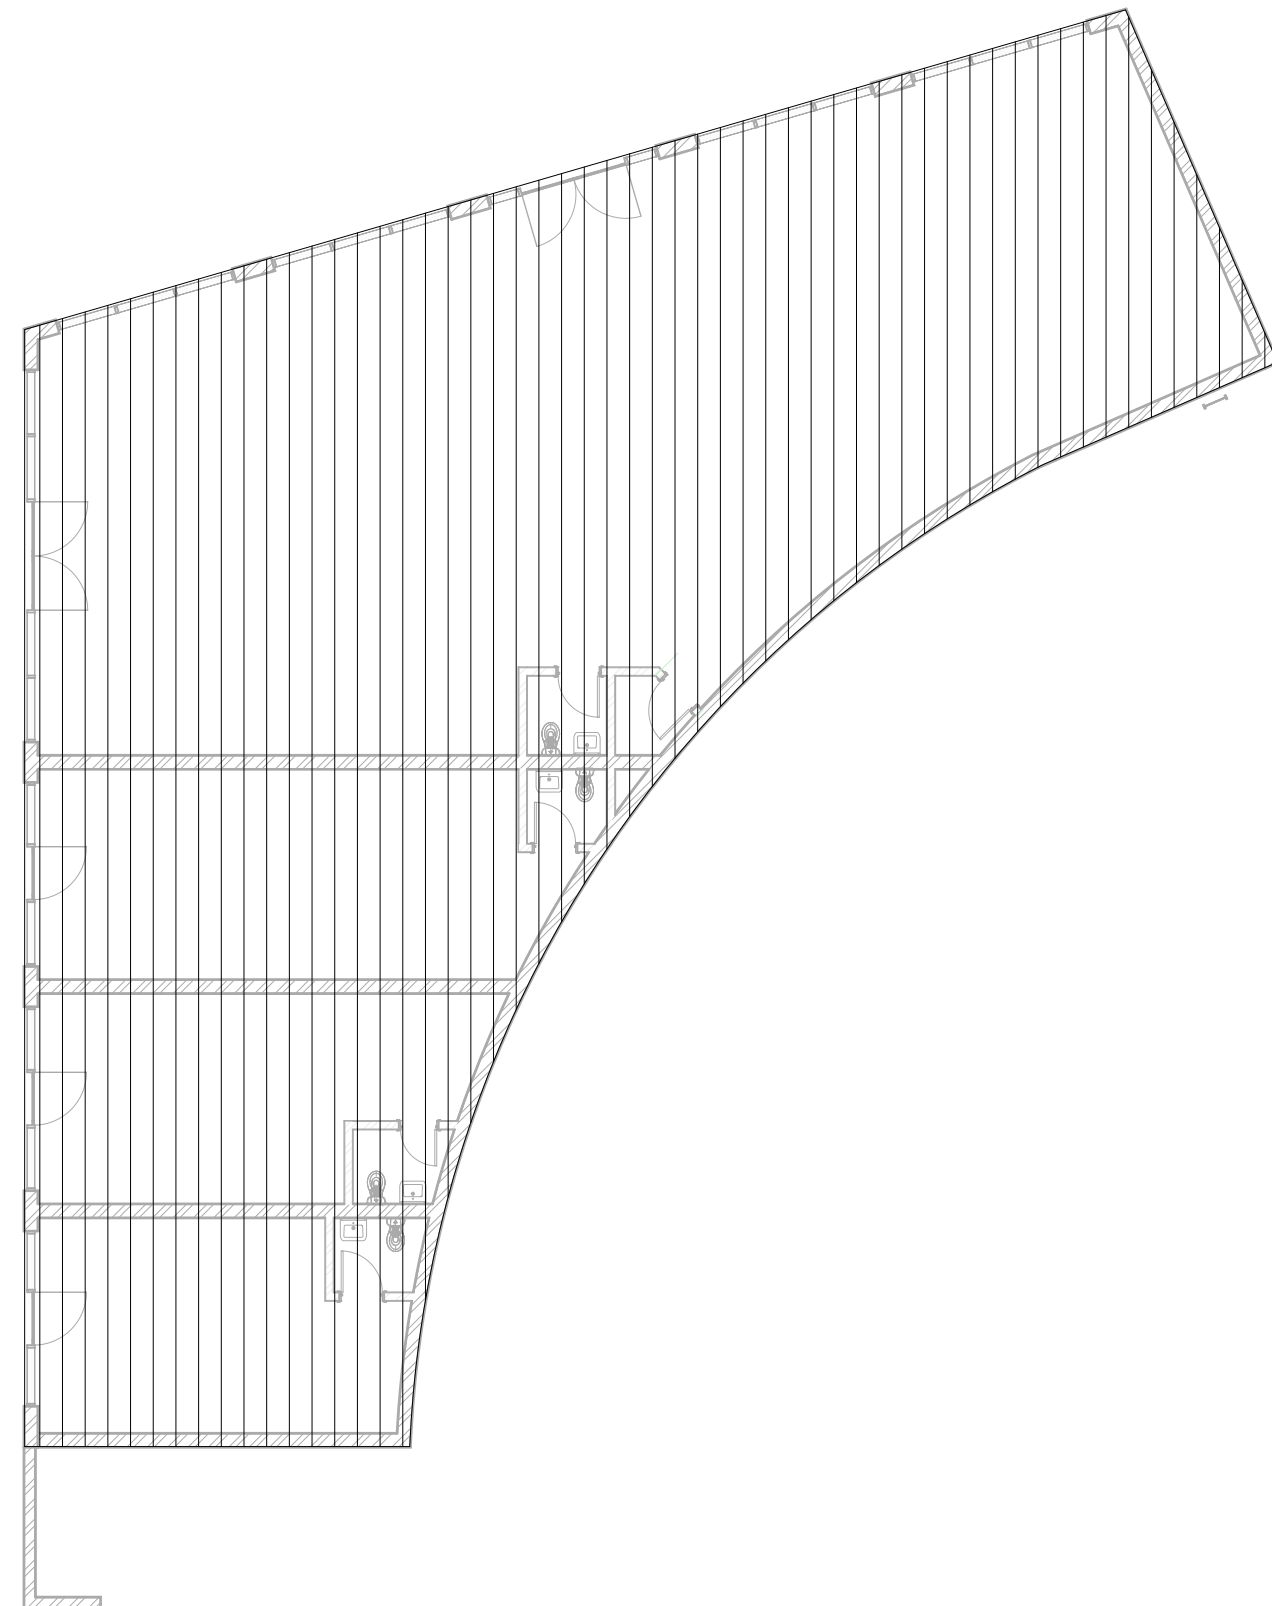

GROUND FLOOR AREA: 361.57 SQM



SHOPS AREA:

SHOP 1	28.71 SQM
SHOP 2	32.59 SQM
SHOP 3	41.76 SQM
<u>SHOP 4</u>	<u>213.77 SQM</u>
TOTAL	317.14 SQM

MARK	DATE	DESCRIPTION
R0		DM SUBMISSION

117239	ALEXIS CONSIGNADO	ARCHITECT
--------	-------------------	-----------

CLIENT NAME: _____


 مؤسسة محمد بن راشد للإسكان
 MOHAMMED BIN RASHID HOUSING EST.

PLOT NO.: 2450798

LOCATION: MUHAISNAH 4TH, DUBAI

CONSULTANT:

EMARATI **إماراتي**
ENGINEERING CONSULTANCY **للاستشارات الهندسية**
OFFICE 230B, MATLOOB BLDG., SHK. ZAYED ROAD, P.O.BOX 4549
TEL: 04 3434 883, FAX: 04 3434 884

PROJECT NAME:

MBRHE -4 SHOPS

PROJECT NUMBER: PJT 150

DRAWING TITLE:

AREA CALCULATION SHEET

SHEET NO.	SCALE : 1 : 150
0002	DATE : 04/04/23
	DRAWN BY : Author
	CHECKED BY : Checker